


I pietro

HBB-MED

Ozn pom.	Rodzaj	Pow. [m ²]	Ozn pom.	Rodzaj	Pow. [m ²]	Ozn pom.	Rodzaj	Pow. [m ²]
2.1	gabinet	14,89	2.14	laboratorium	7,13	2.27	gabinet	17,65
2.2	gabinet	14,31	2.15	laboratorium	12,34	2.28	gabinet	19,31
2.3	gabinet	12,14	2.16	laboratorium	14,49	2.29	komunikacja	1,69
2.4	gabinet	21,83	2.17	laboratorium	7,64	2.30	WC	1,84
2.5	rejestracja	13,28	2.18	laboratorium	1,93	2.31	komunikacja	13,31
2.6	gabinet	29,72	2.19	laboratorium	9,15	2.32	komunikacja	8,53
2.7	gabinet	15,55	2.20	laboratorium	14,75	2.33	komunikacja	134,01
2.8	gabinet	17,81	2.21	gabinet	12,10	2.34	komunikacja	17,96
2.9	ciemnia	10,56	2.22	WC	1,10	2.35	WC	2,42
2.10	gabinet	29,00	2.23	pom.techn.	1,10	2.36	WC	4,28
2.11	gabinet	18,13	2.24	gabinet	4,82	2.37	WC	1,33
2.12	gabinet	14,02	2.25	gabinet	6,04	2.38	pom.techn.	1,32
2.13	gabinet	23,69	2.26	poczekalnia	20,94	2.39	poczekalnia	13,62
		234,93			113,53			237,27
								585,73

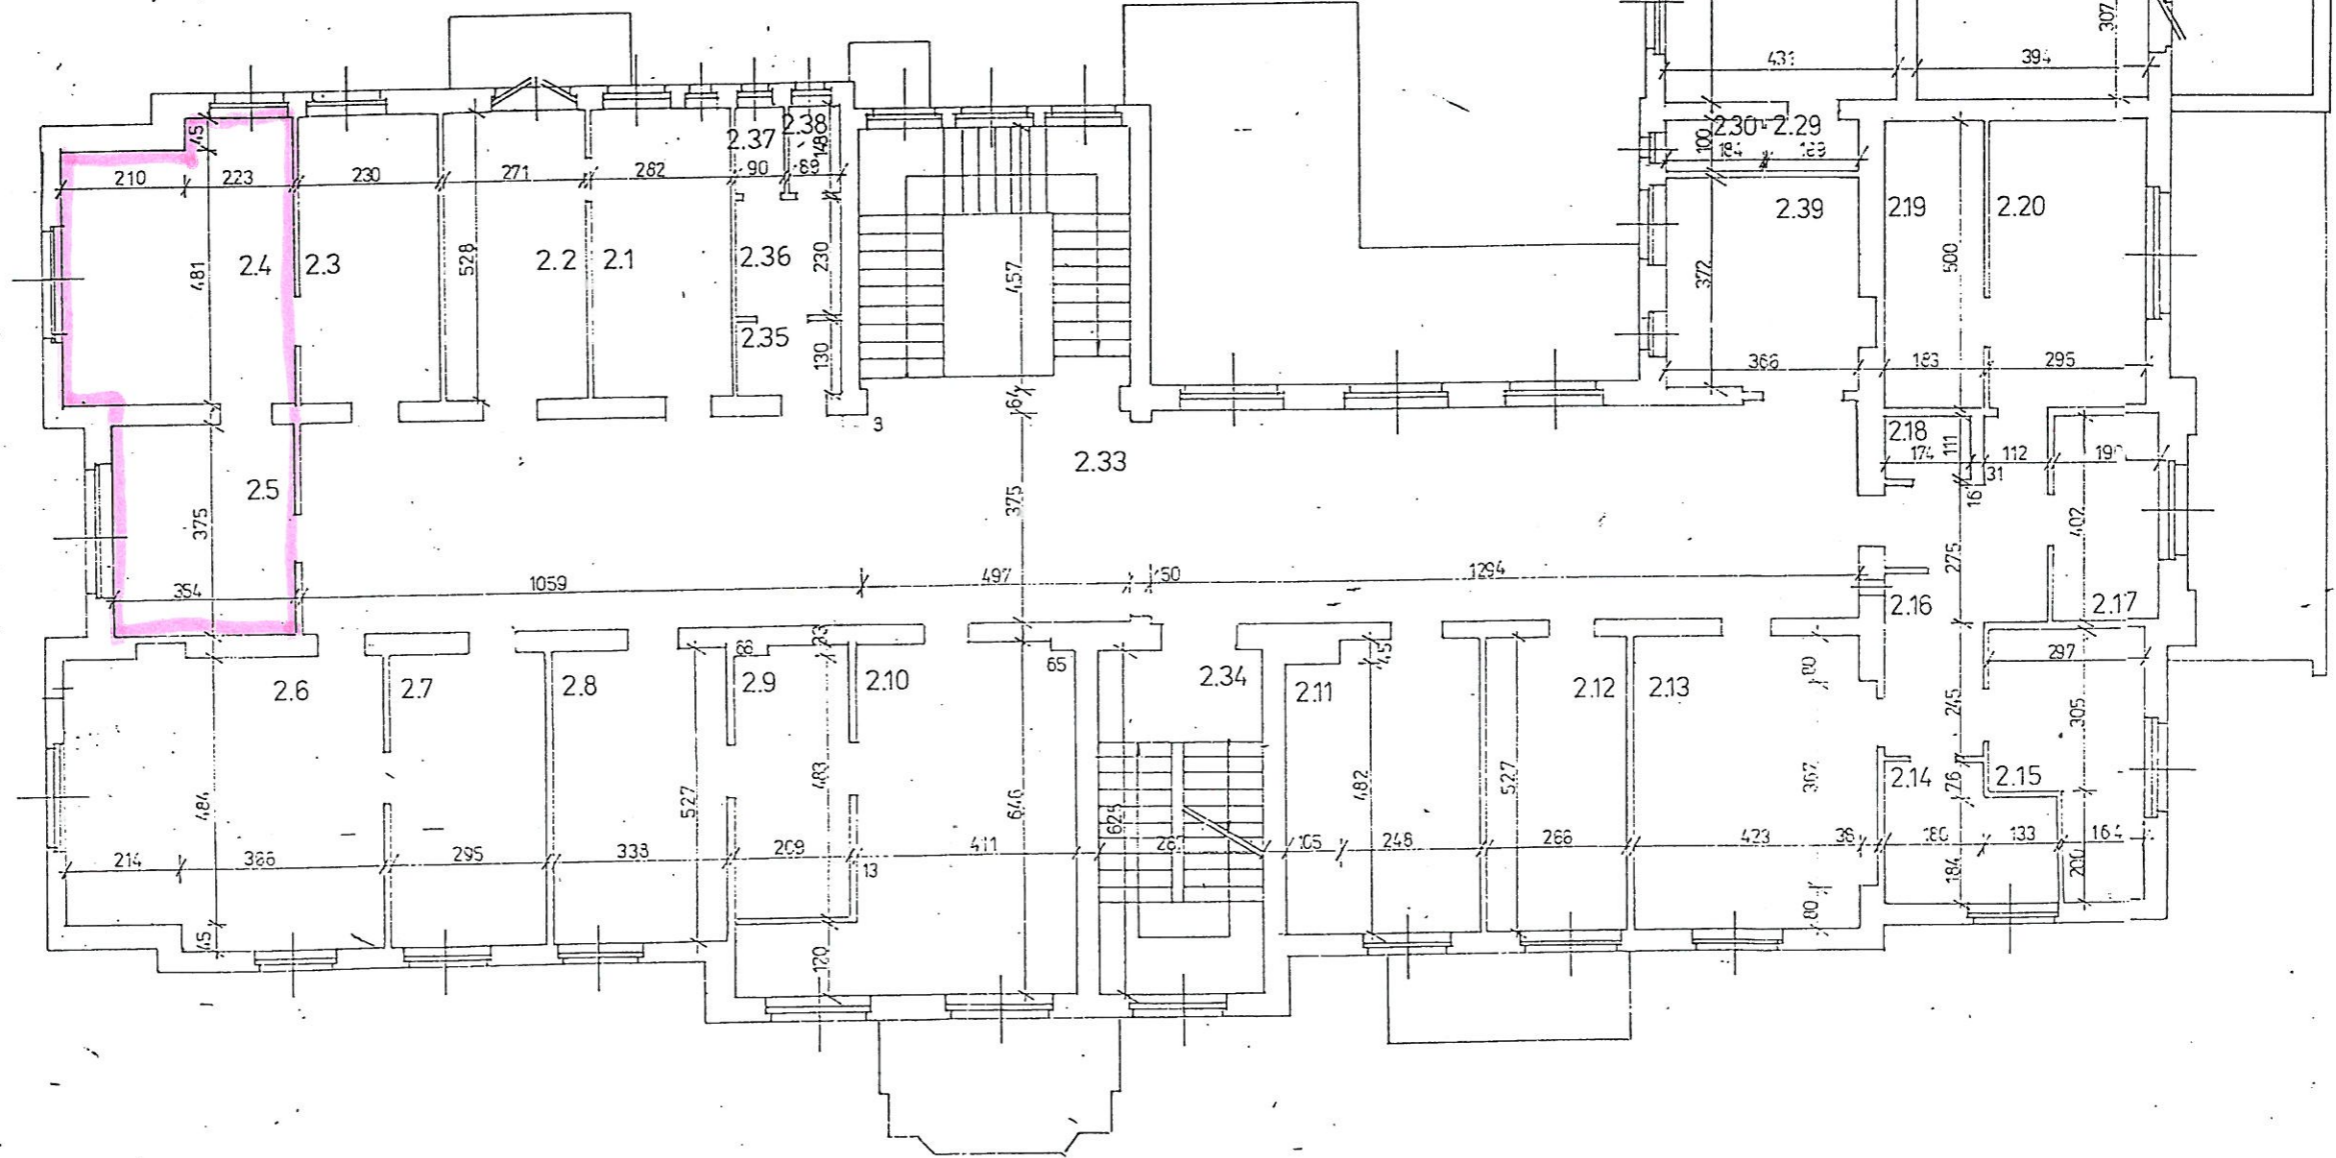

I PIETRO